



DANI SRAY ALDDIN
INTERIOR DESIGNER

0777 582 008
danisrayalddin@gmail.com

PROJECT: MR.RABIEH ATTAR


TYPE: COMMERCIAL

REGION : MONROVIA/ LIBERIA

GENERAL LAYOUT

NOTES:

- no alteration whatsoever concerning the studies can be done without the prior authorization of the architect, author, and proprietor of this project.
- before and during the execution works, the contractor has to control and communicate all the necessary remarks concerning the job to the main designer, responsible for the project.
- All dimensions to be verified on site and approved by site engineer .

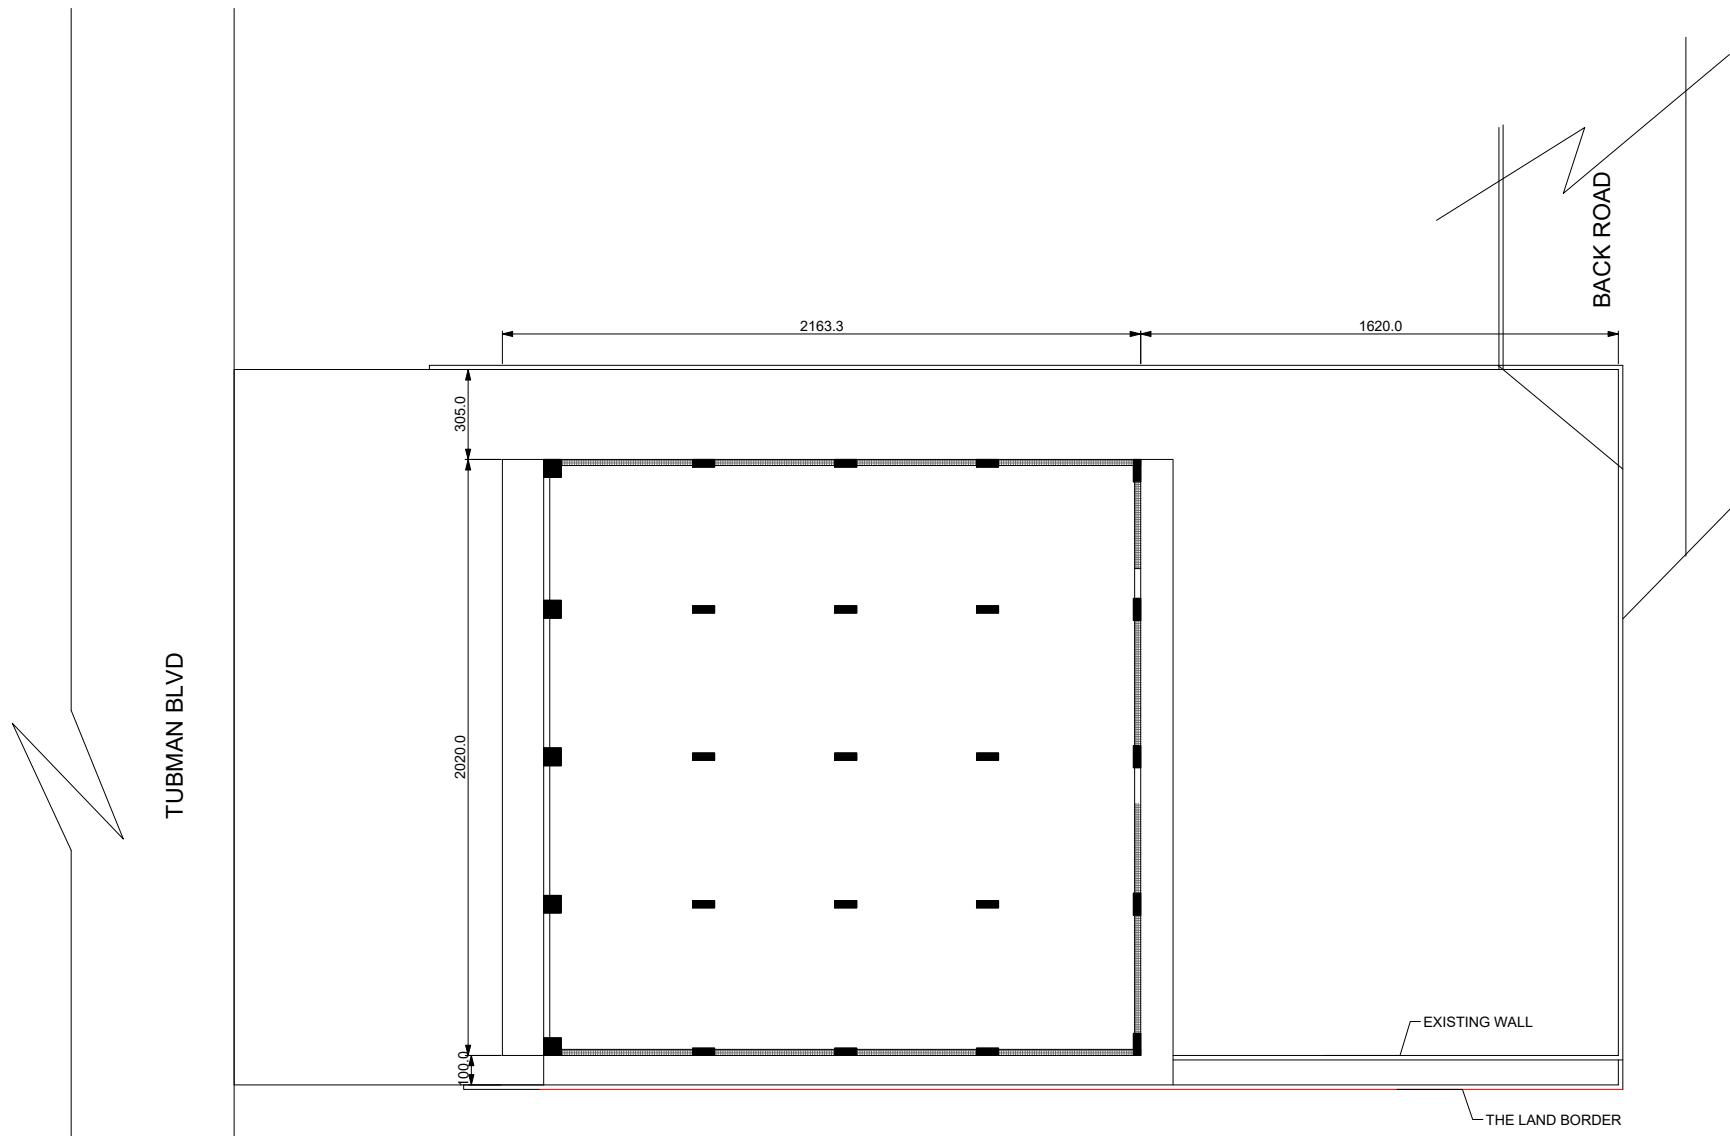

GENERAL LAYOUT

ALL THE DIMENSIONS ARE IN CM